


PARCEL MAP No. 32-50

SHEET 2 OF 5

A DIVISION OF A PORTION OF SEC 21, T6N, R24E,
MDB&M, MONO COUNTY, CALIFORNIA

SHEET 4 OF 5

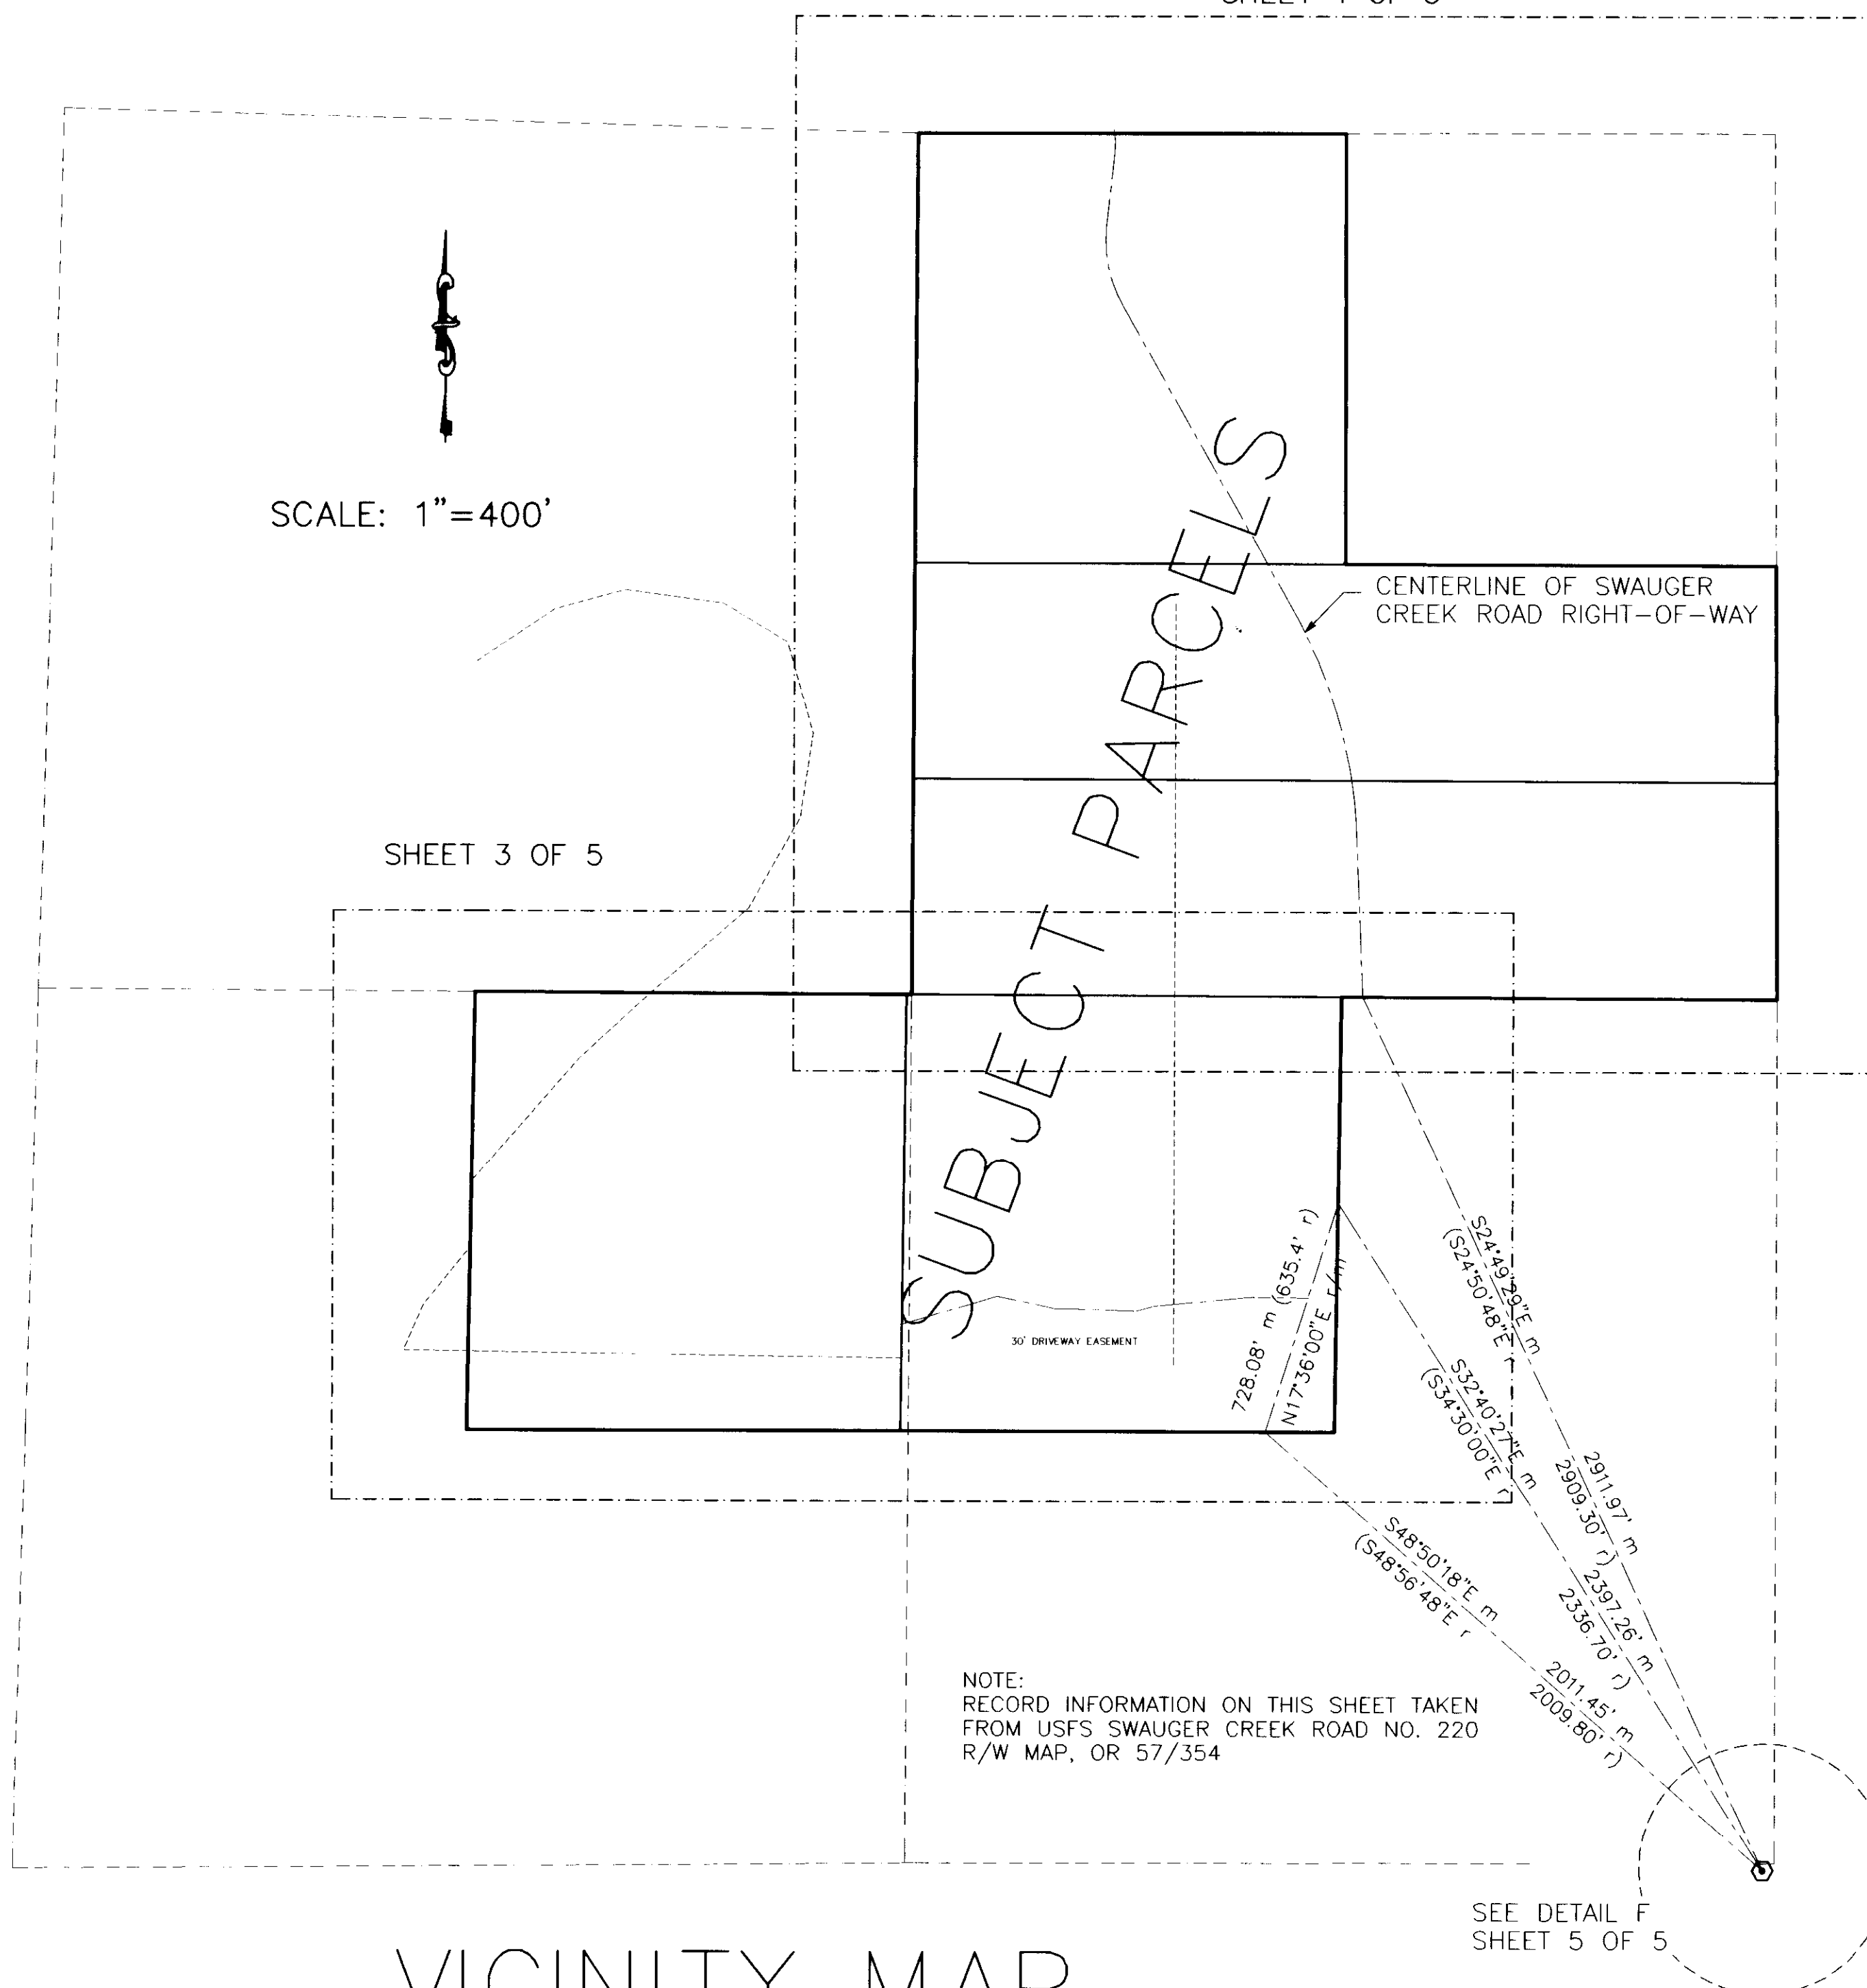

BASIS OF BEARINGS:

NORTH, AS DETERMINED BY A SOLAR OBSERVATION TAKEN IN S24, T6N, R23E, MDB&M ON JULY 9, 1983 AND JULY 15, 1983.

ALIQUOT CORNERS ESTABLISHED PER RSMB 1/98 ARE ACCEPTED AS NOTED HEREON.

NOTE:

OWNERS BY THEIR SIGNATURES AGREE TO ACCEPT THE LOCATION OF THE PROPERTY LINES AS SHOWN ON THIS MAP THAT HAVE ALTERNATE POSITIONS RESULTING FROM ALTERNATE LOCATIONS OF THE 1/4 CORNER OF S21/S28 AND SECTION CORNER S21/S22/S27/S28 AS DETERMINED BY RSMB 2/125.

1/24/98 102-17